


AT-08

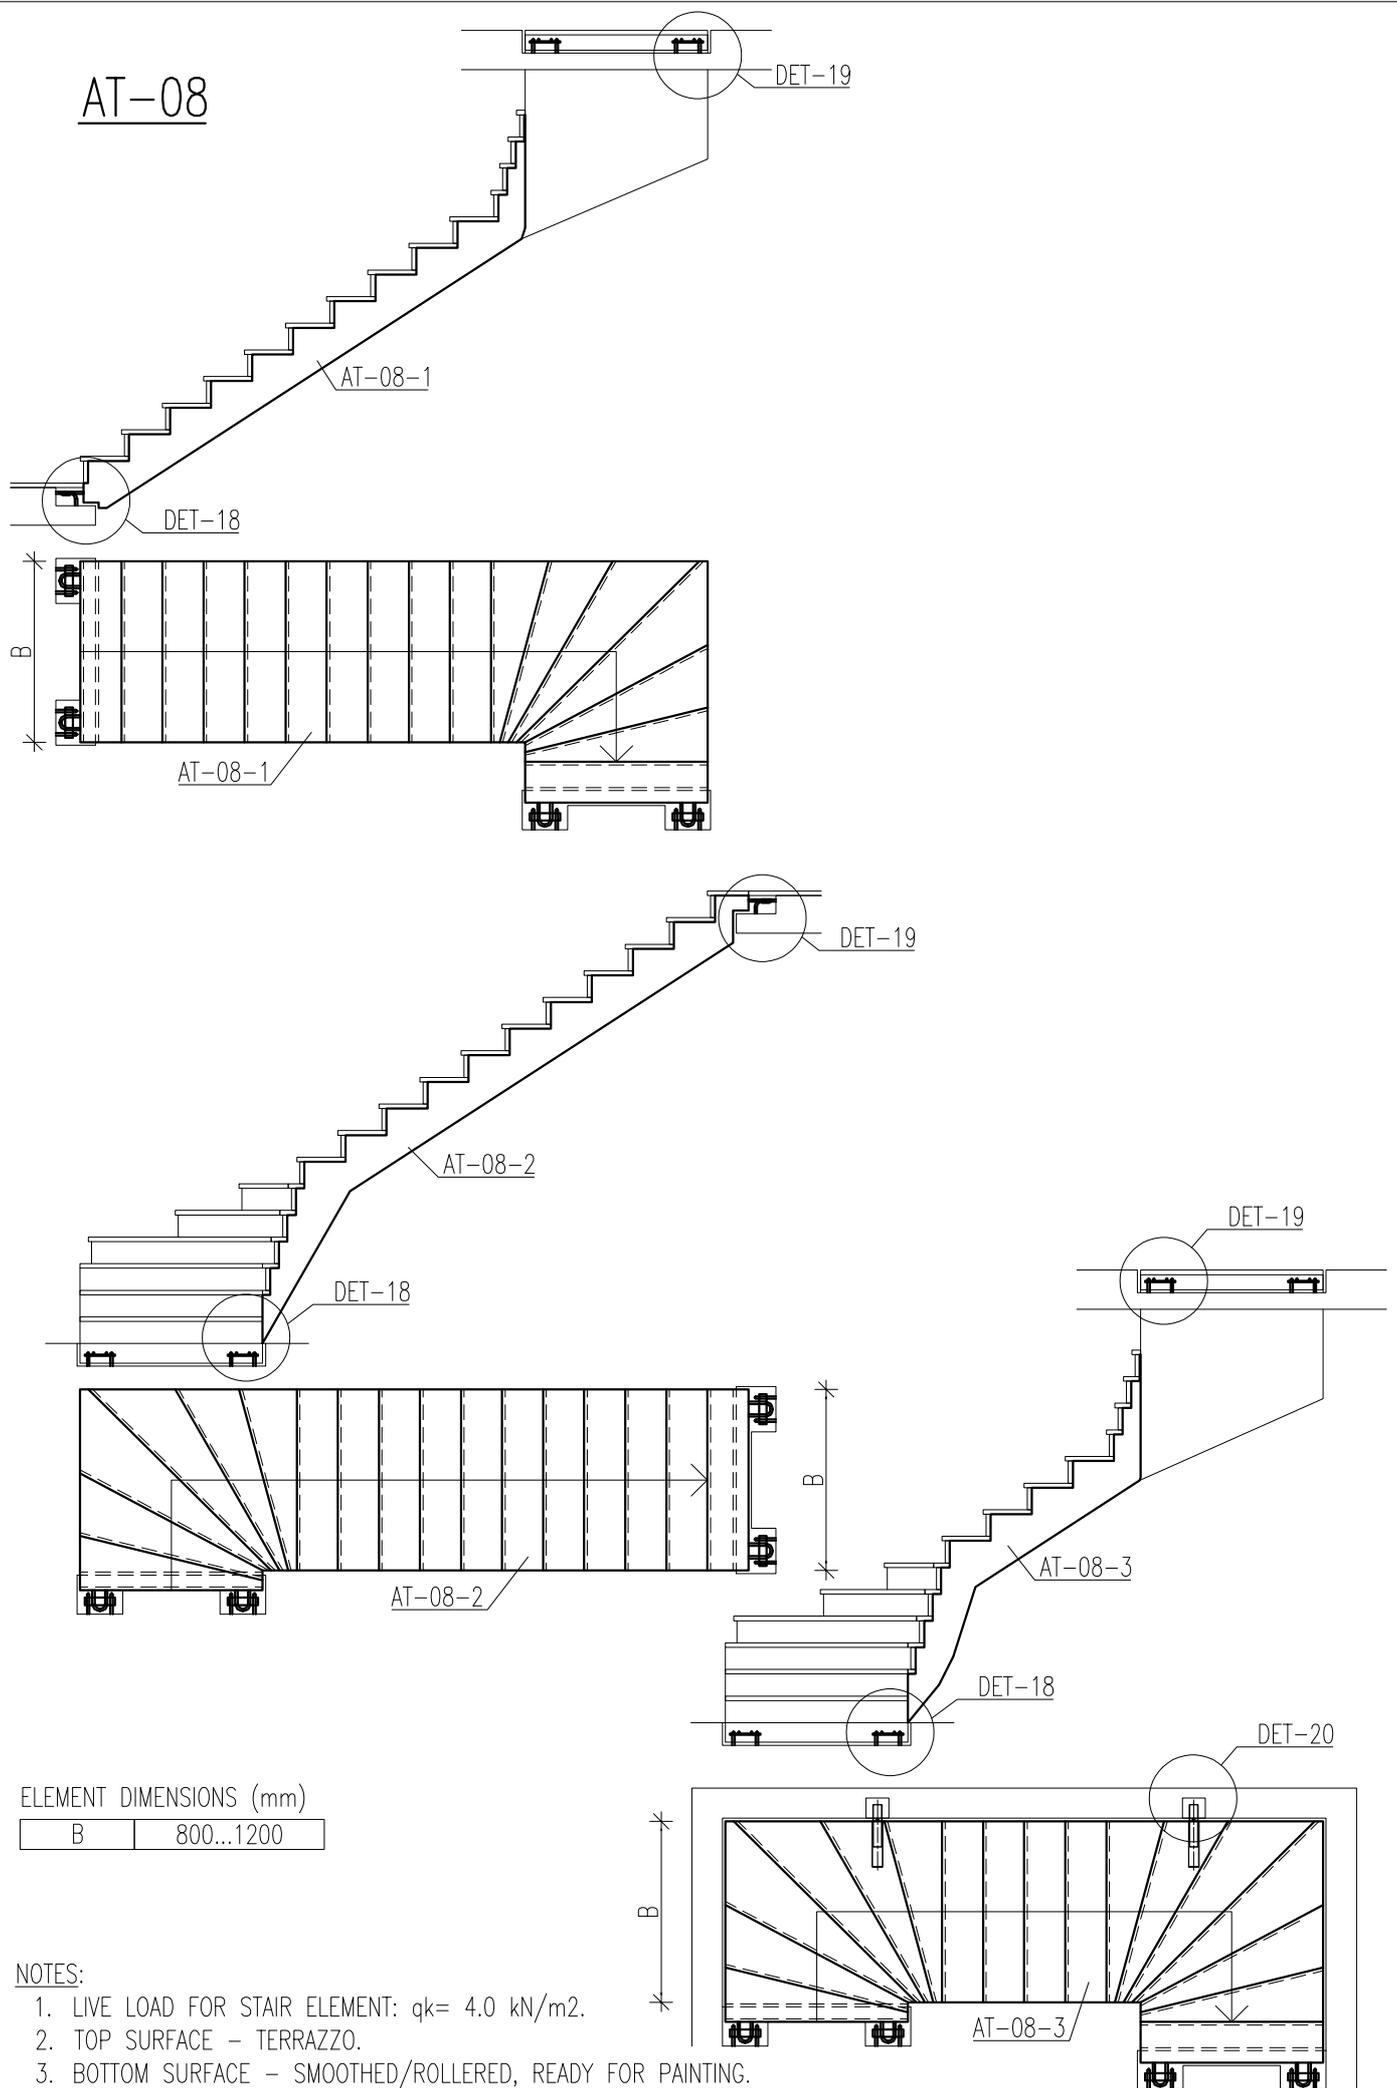

ELEMENT DIMENSIONS (mm)

B	800...1200
---	------------

NOTES:

1. LIVE LOAD FOR STAIR ELEMENT: $q_k = 4.0 \text{ kN/m}^2$.
2. TOP SURFACE - TERRAZZO.
3. BOTTOM SURFACE - SMOOTHED/ROLLERED, READY FOR PAINTING.
4. ELEMENTS ARE AVAILABLE TURNING TO LEFT OR RIGHT HAND SIDE.